


SALT LAKE No. 1

2700 - 5395'

COMPOSITE Well Log SHEET 2 OF 2
SALT LAKE-1 COMPLETION REPORT

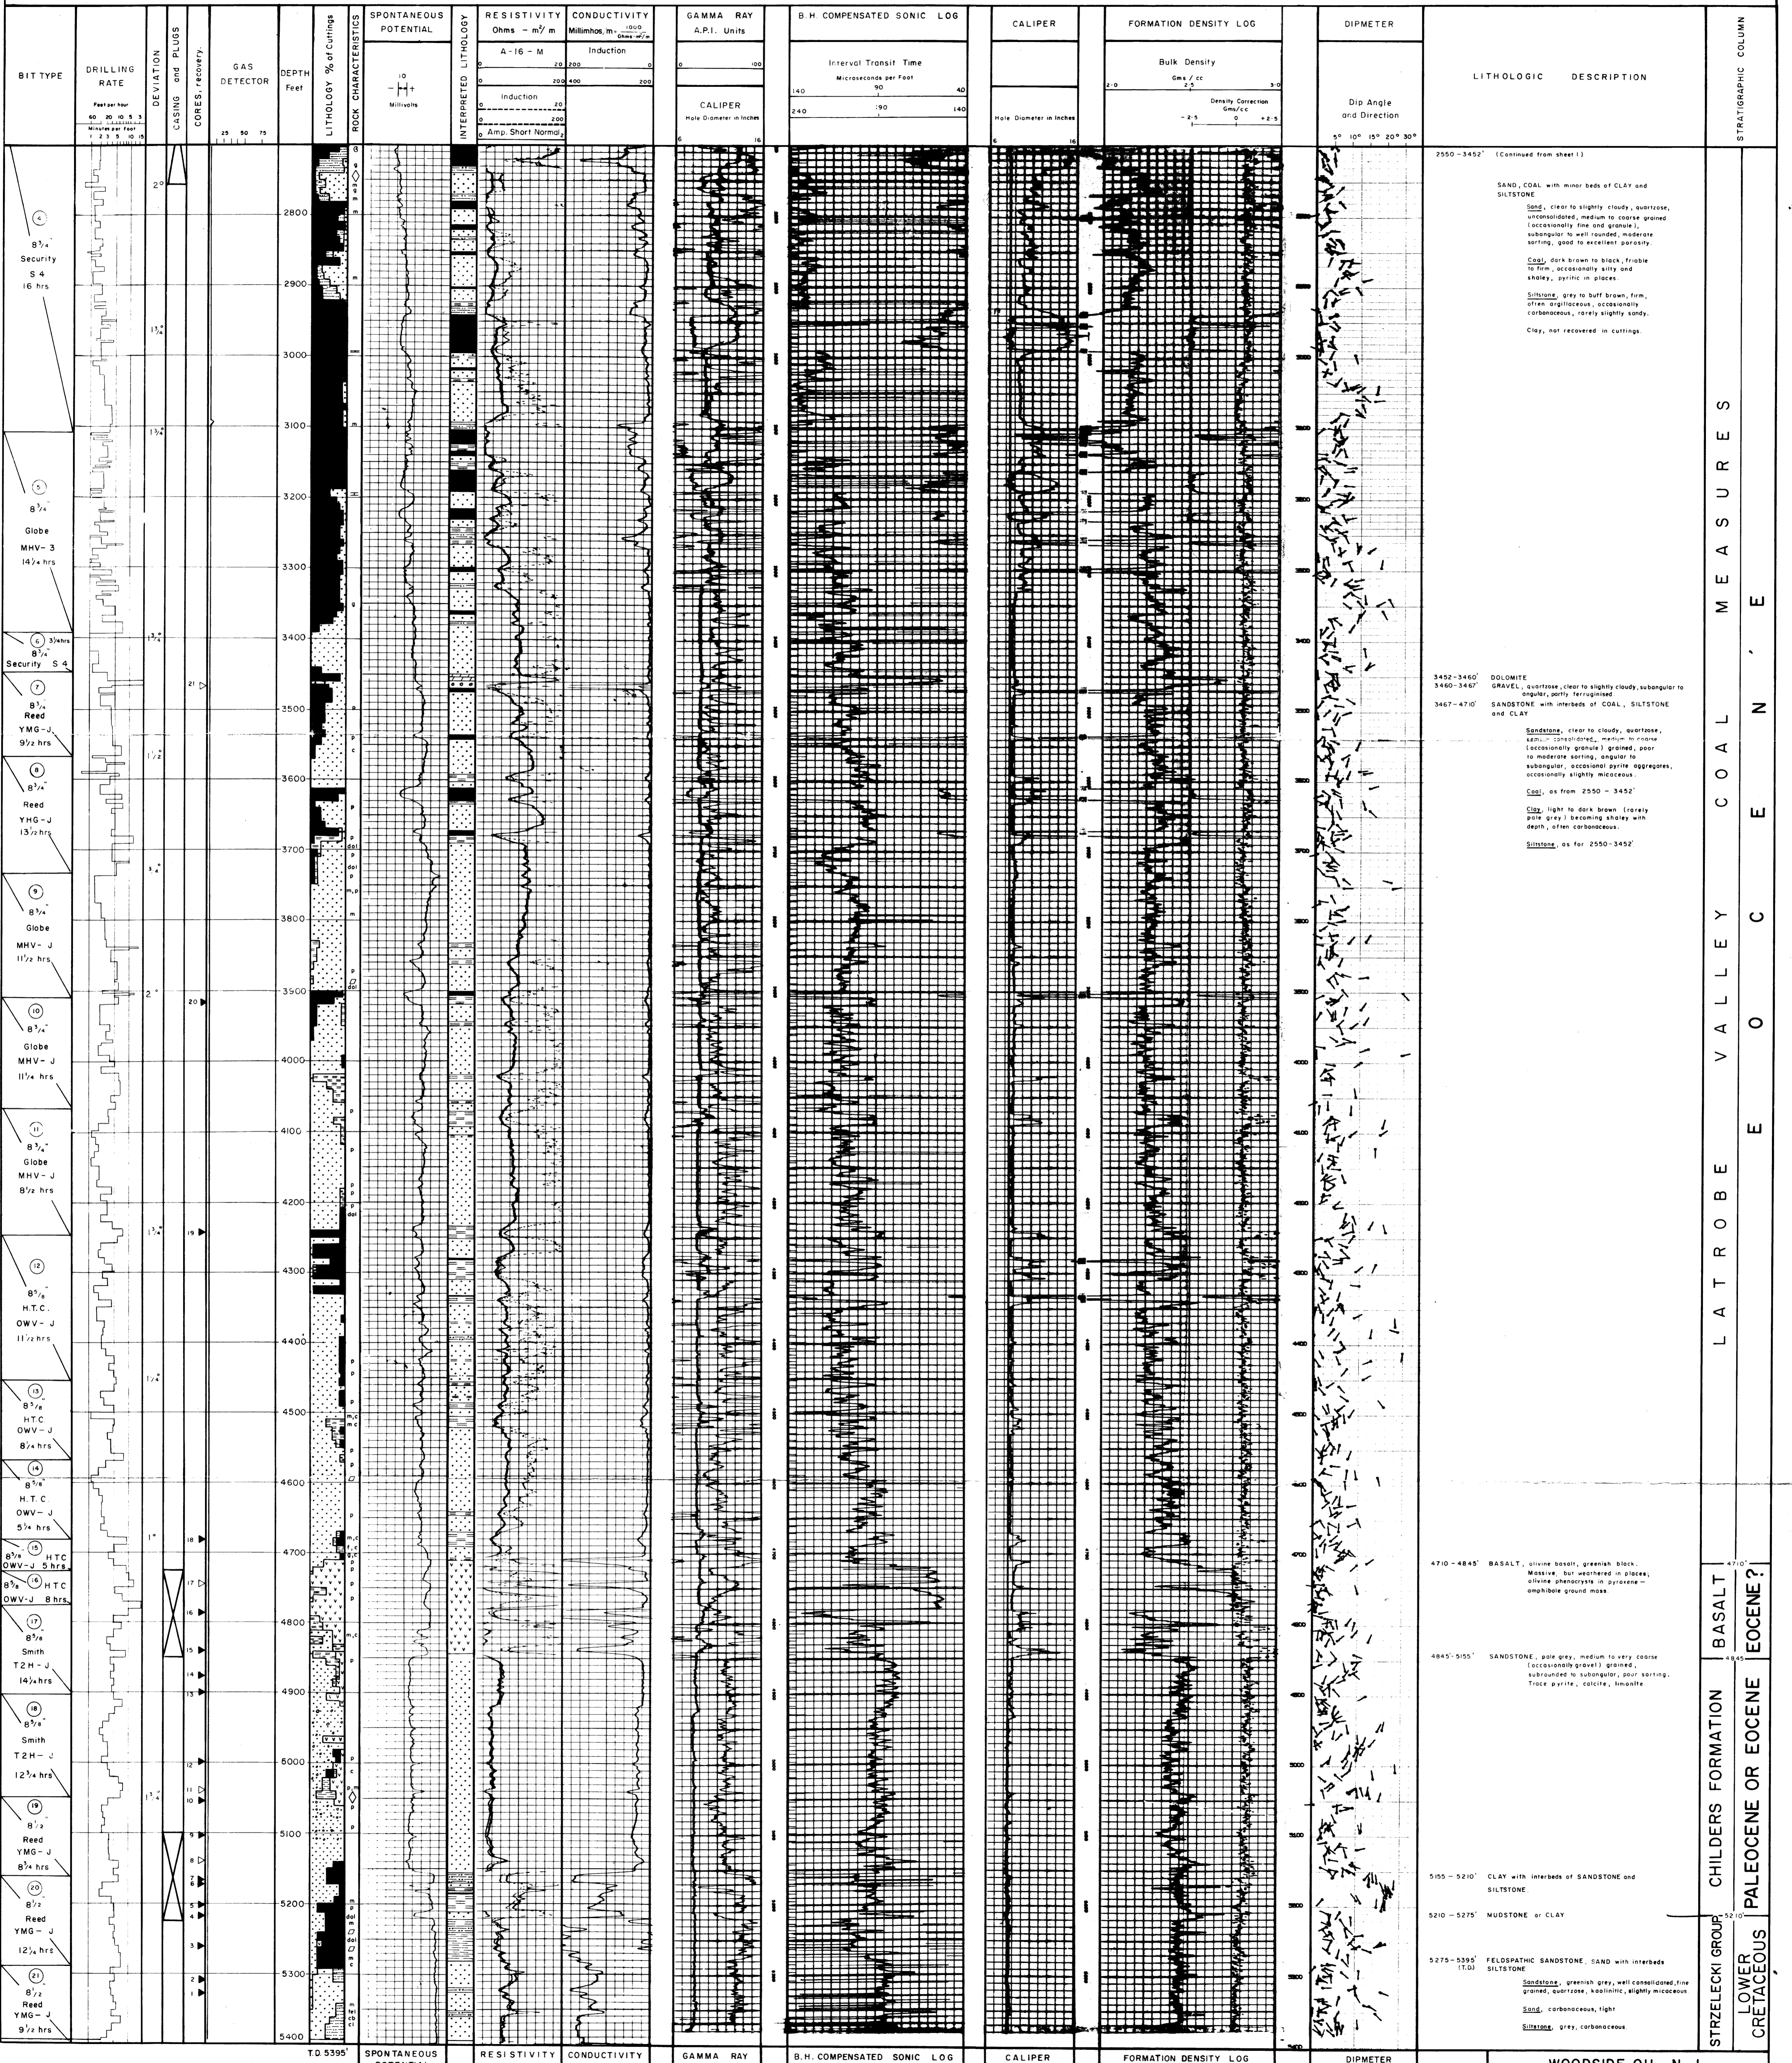

WOODSIDE OIL N. L.
SALT LAKE No. 1 WELL
COMPOSITE LOG

Date: June, 1970 Drawing No. 50 (Sheet 2 of 2)
Report: Well Completion Enclosure: 1

